


Screen structure for rainwater downpipe

01

Date
26.1.2026

Scale
1:10

PELTITARVIKE

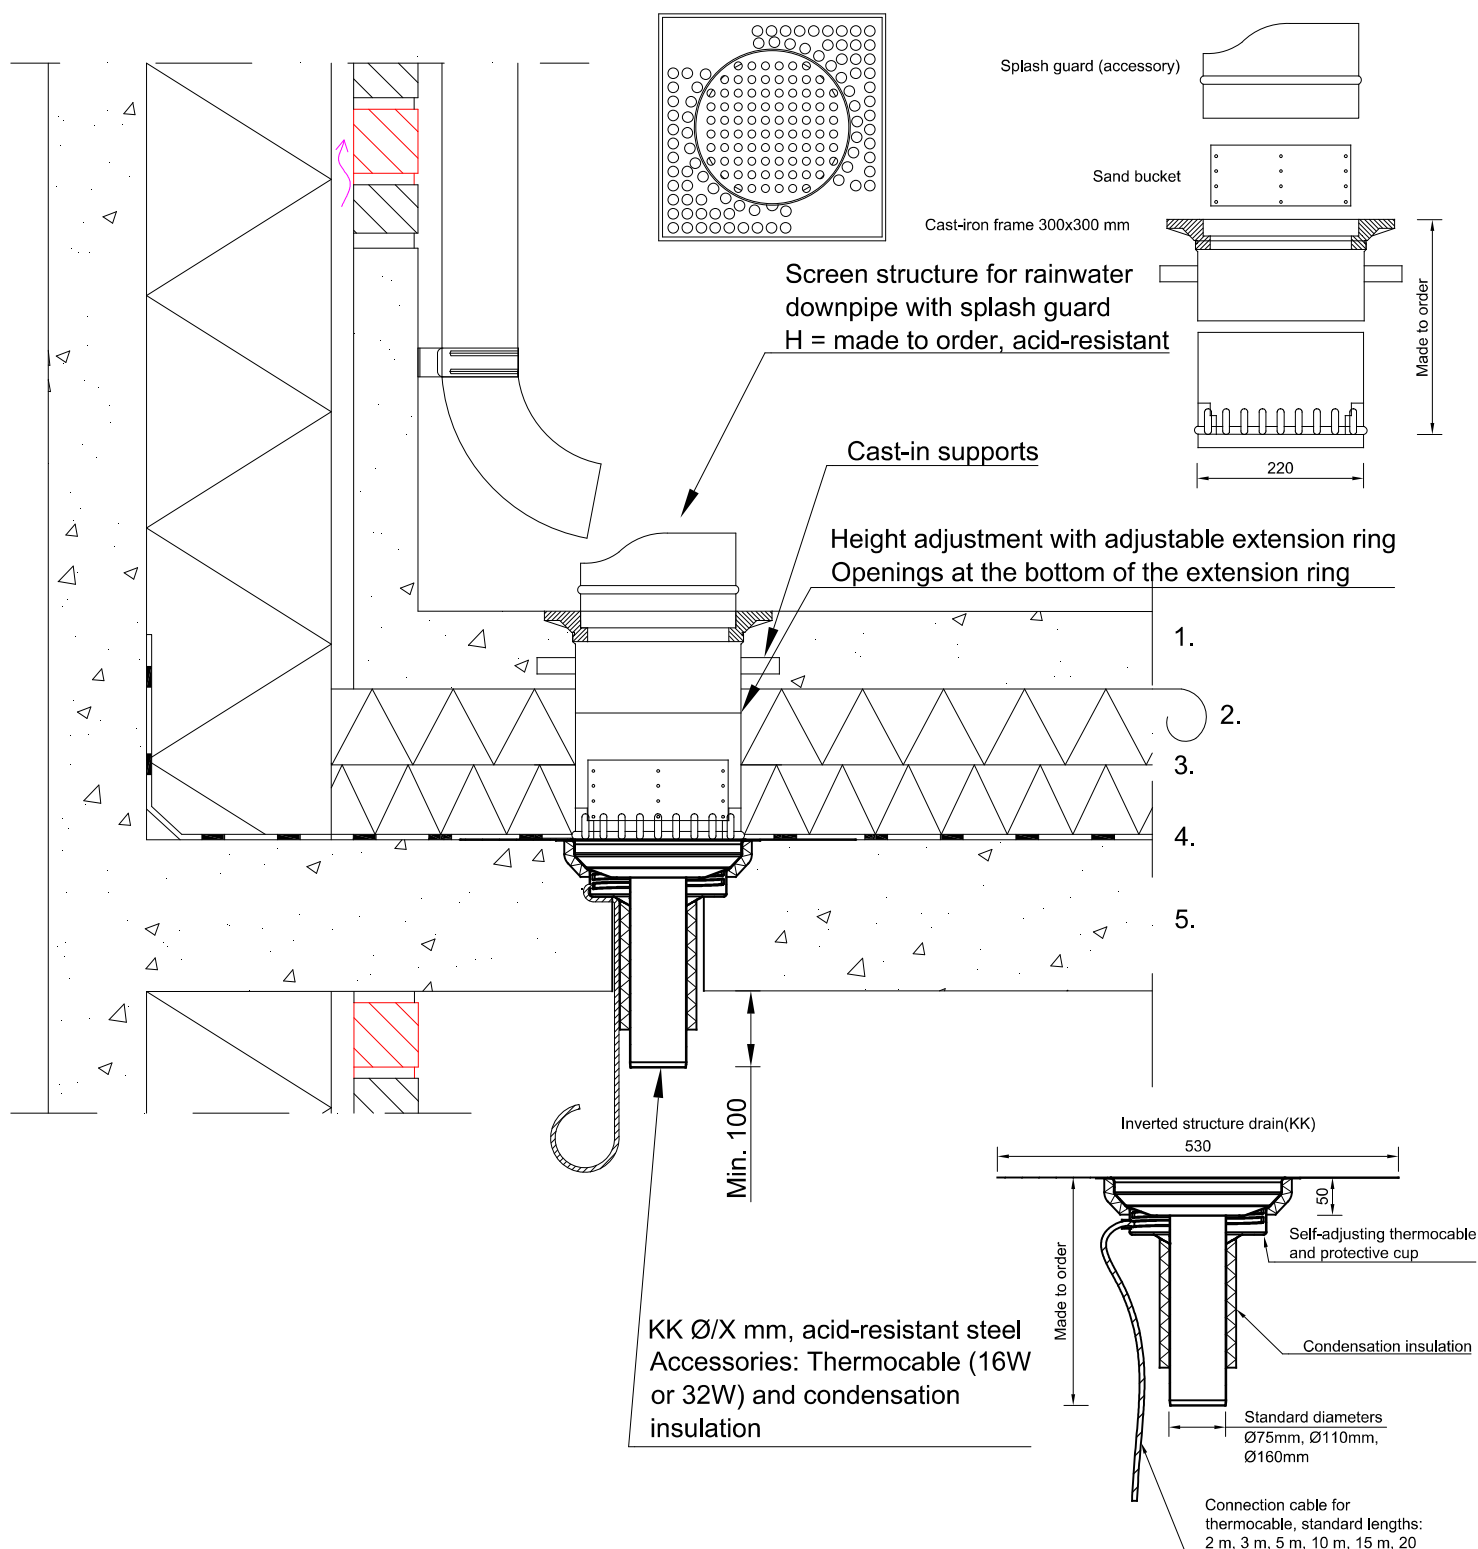

1. Reinforced concrete slab according to structural plan.
2. Geotextile according to structural plan.
3. Thermal insulation according to structural plan.
4. Waterproofing according to structural plan.
5. Load-bearing structure according to structural

Order/quote Peltitarvike Oy

Myynti@peltitarvike.fi, +358 20 741 2770

1 pc KK Ø/X mm, thermocable and condensation insulation

1 pc Screen structure for rainwater downpipe with splash guard, H = made to order