

# Screen structure for terrace

01


Date  
26.1.2026

Scale  
1:10

PELTITARVIKE

Height adjustment  
with adjustable extension ring  
Openings at the bottom of the extension ring

Screen structure for terrace  
H = made to order, acid-resistant steel

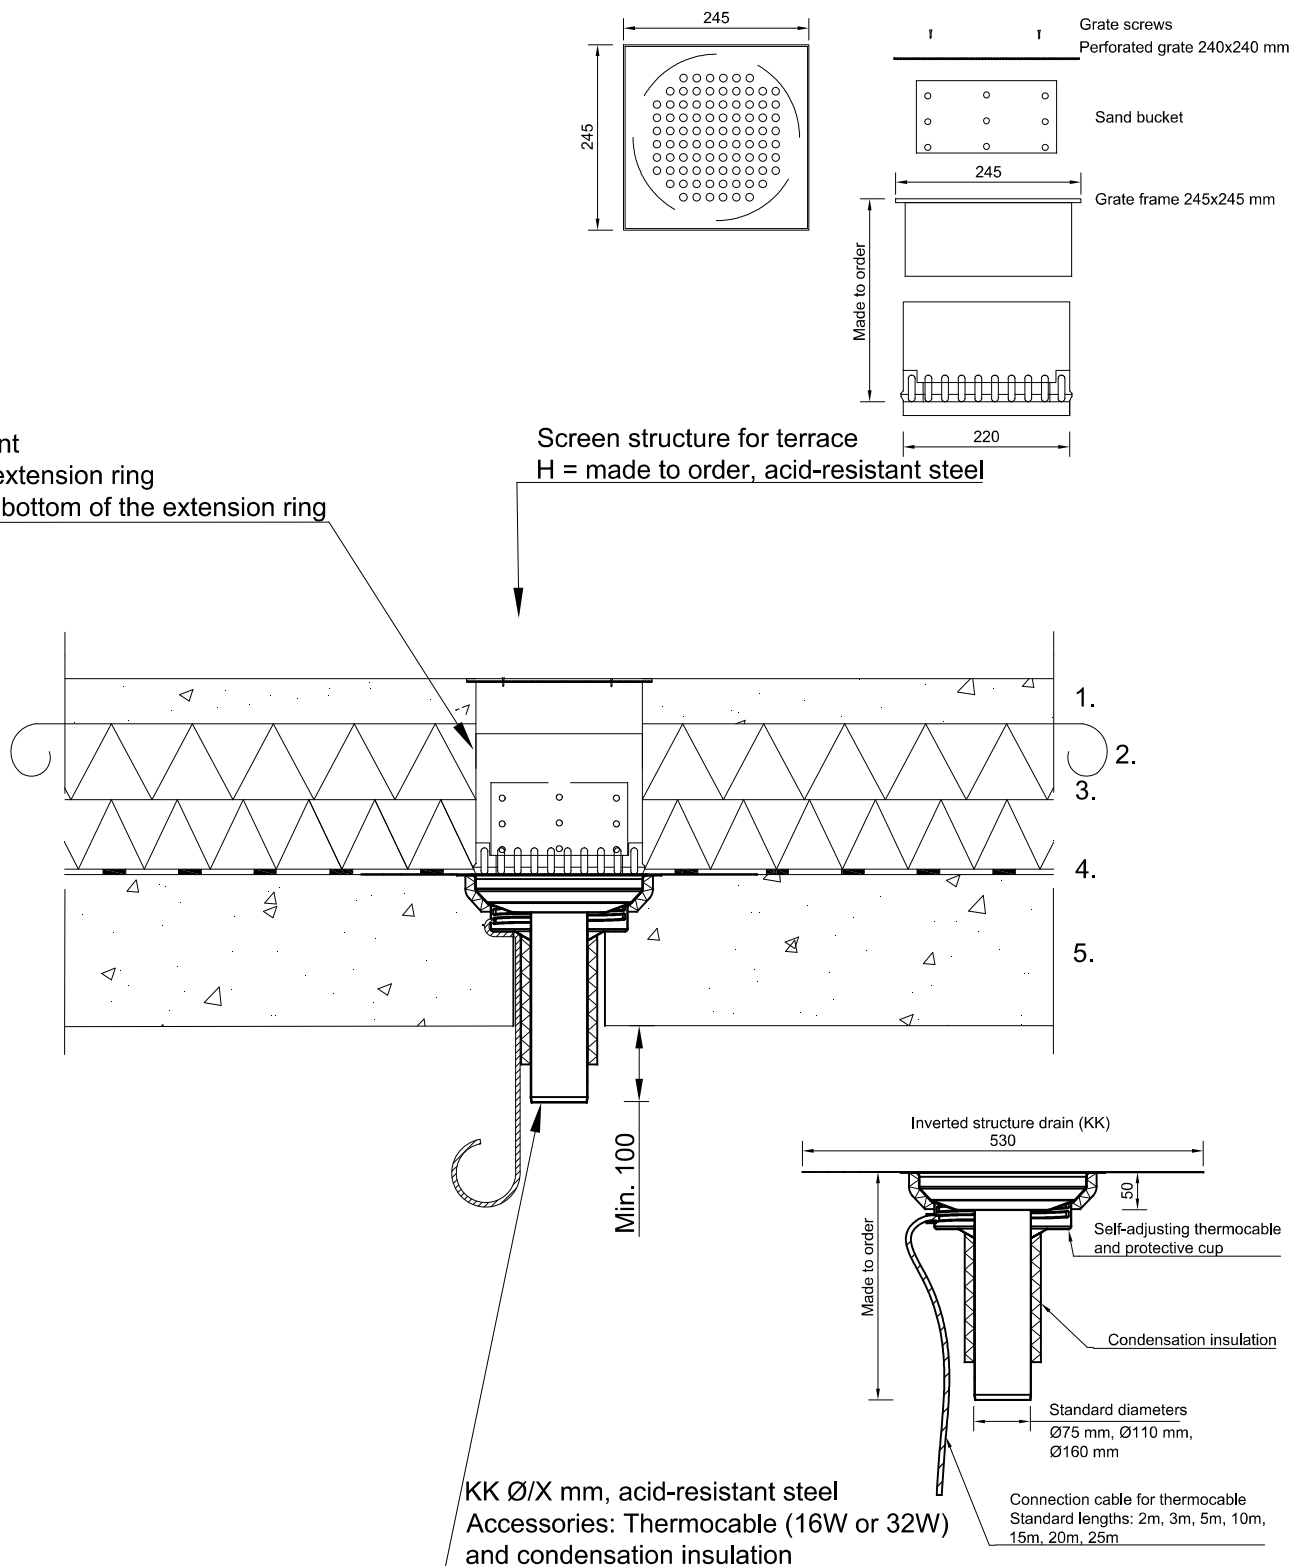

1. Reinforced concrete slab according to structural plan.
2. Geotextile.
3. Thermal insulation according to structural plan.
4. Waterproofing according to structural plan.
5. Load-bearing structure according to structural plan.

Order/quote  
Peltitarvike Oy  
Myynti@peltitarvike.fi, +358 20 741 2770

1 pc KK Ø/X mm, thermocable and condensation insulation  
1 pc Screen structure for terrace, H = made to order